







Back Yard
Approx 46' x 74'

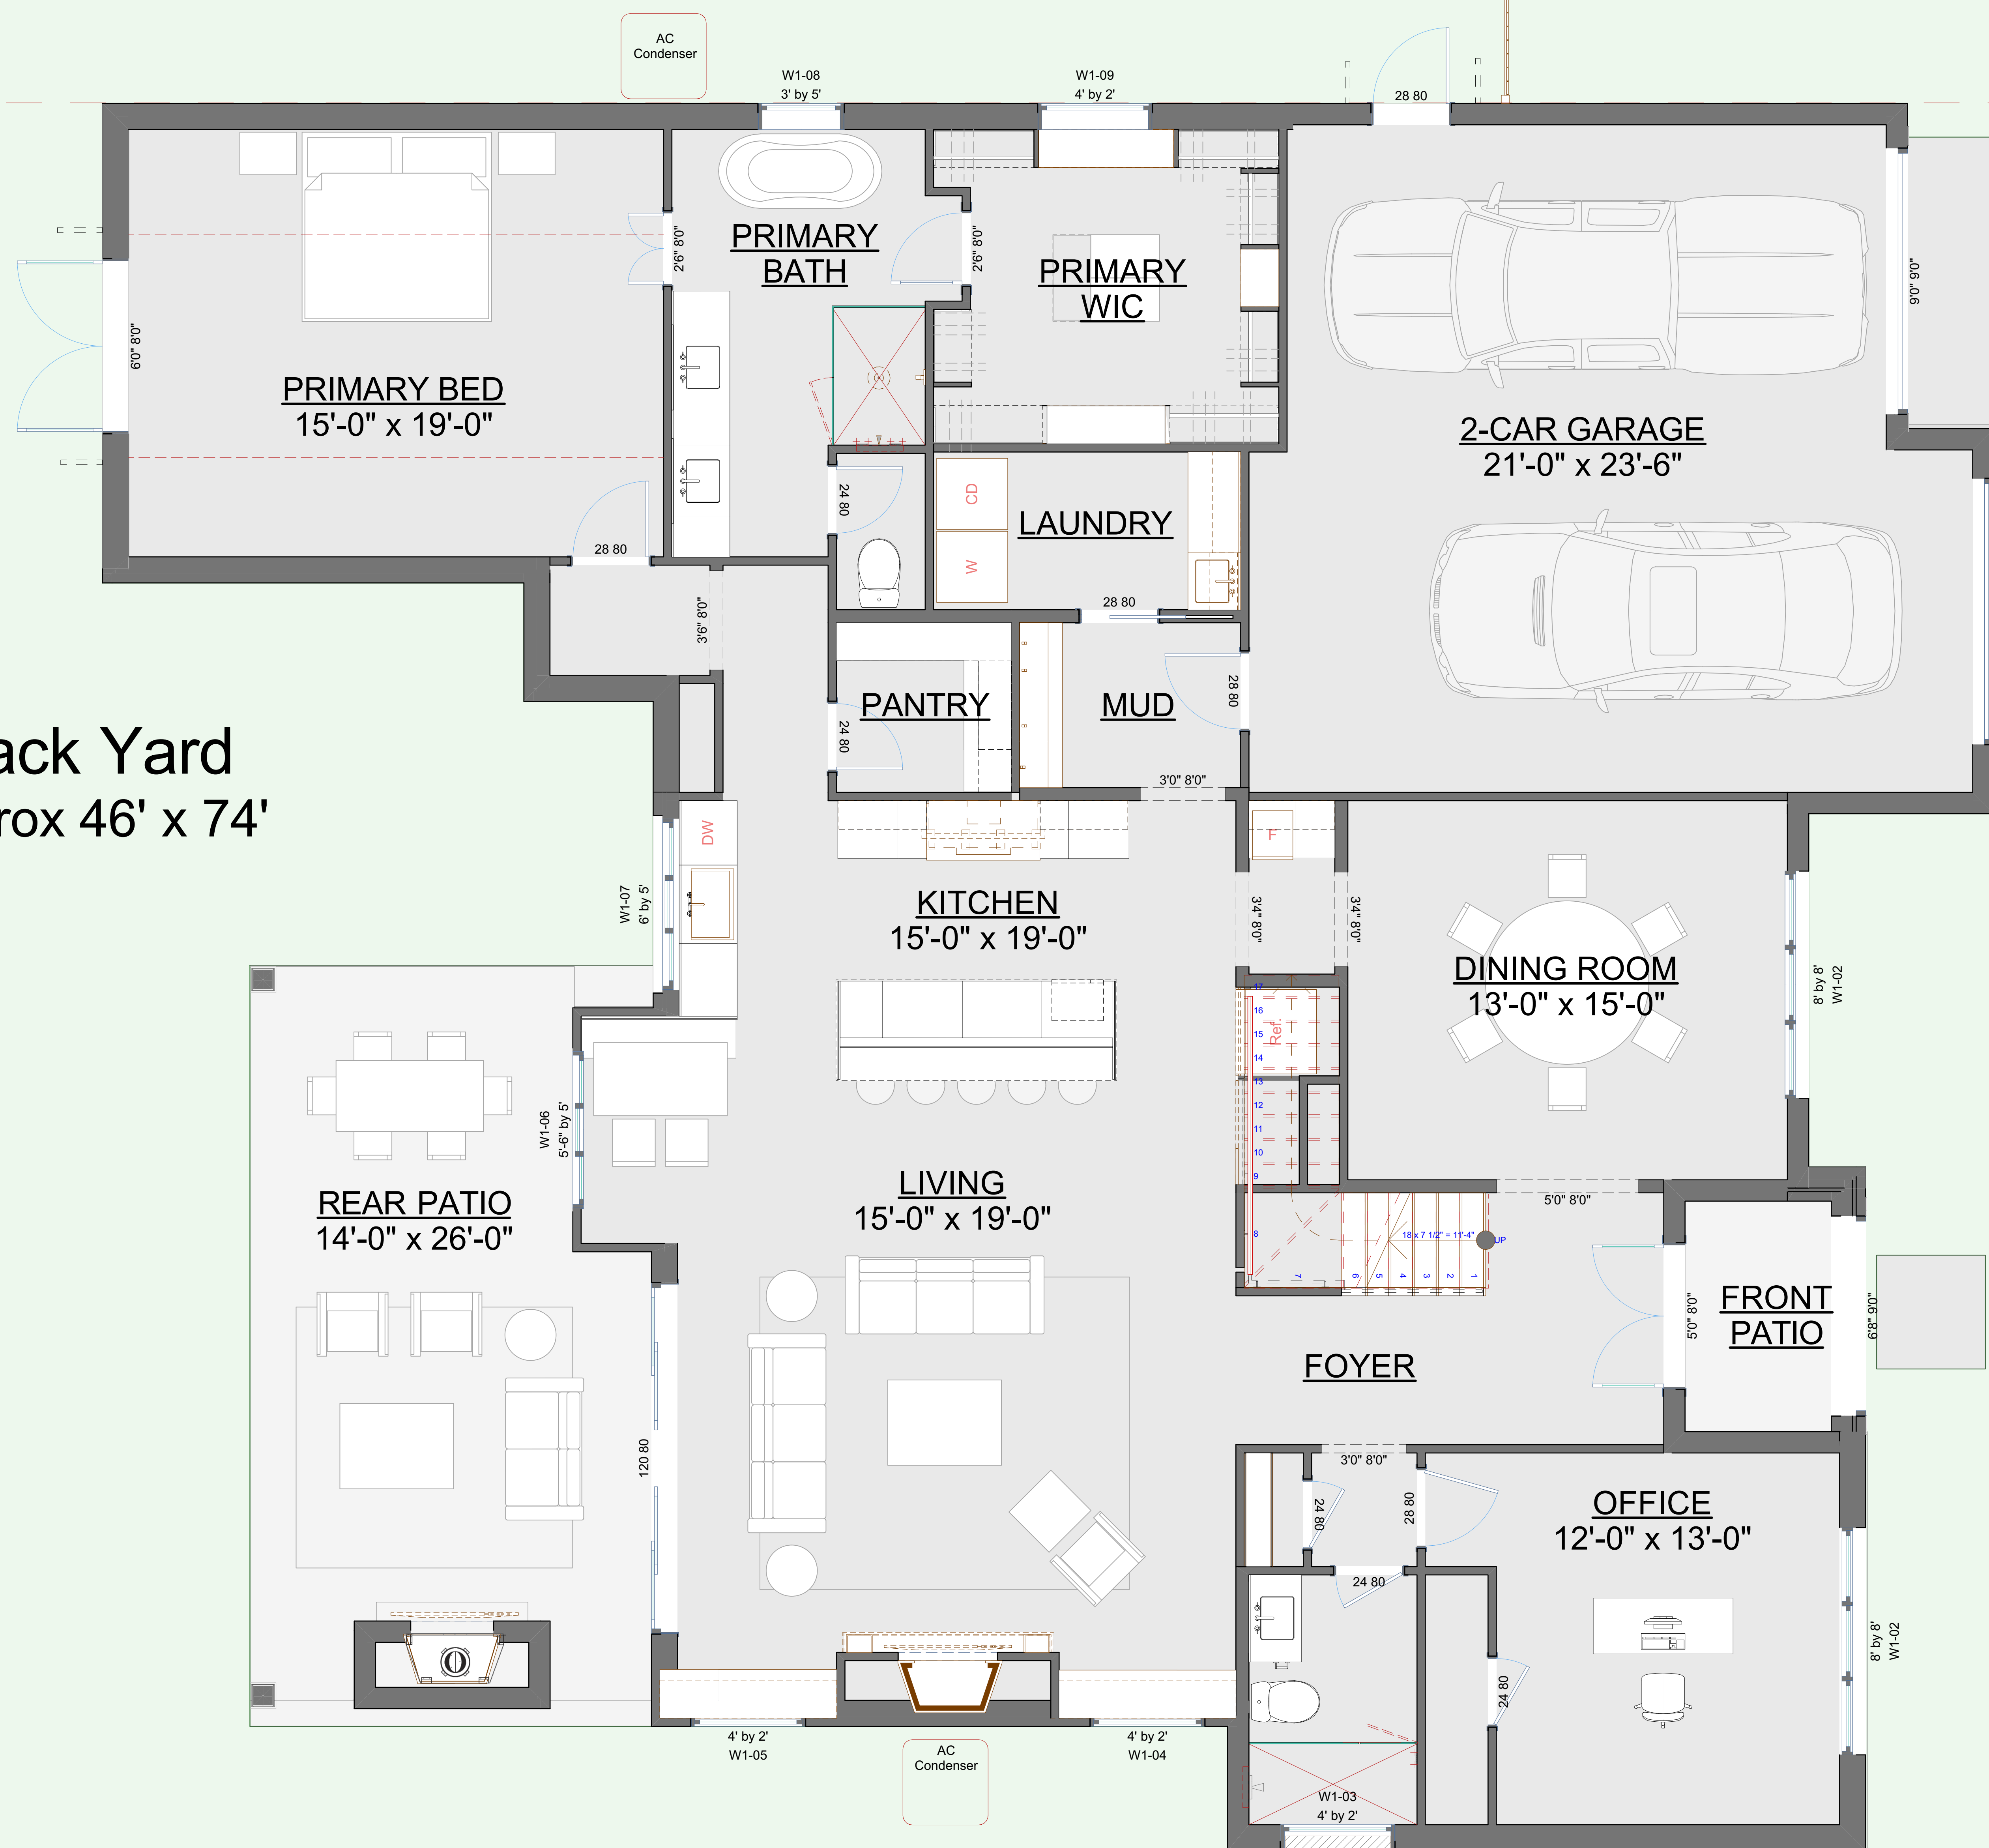

First Floor
2,313 sf

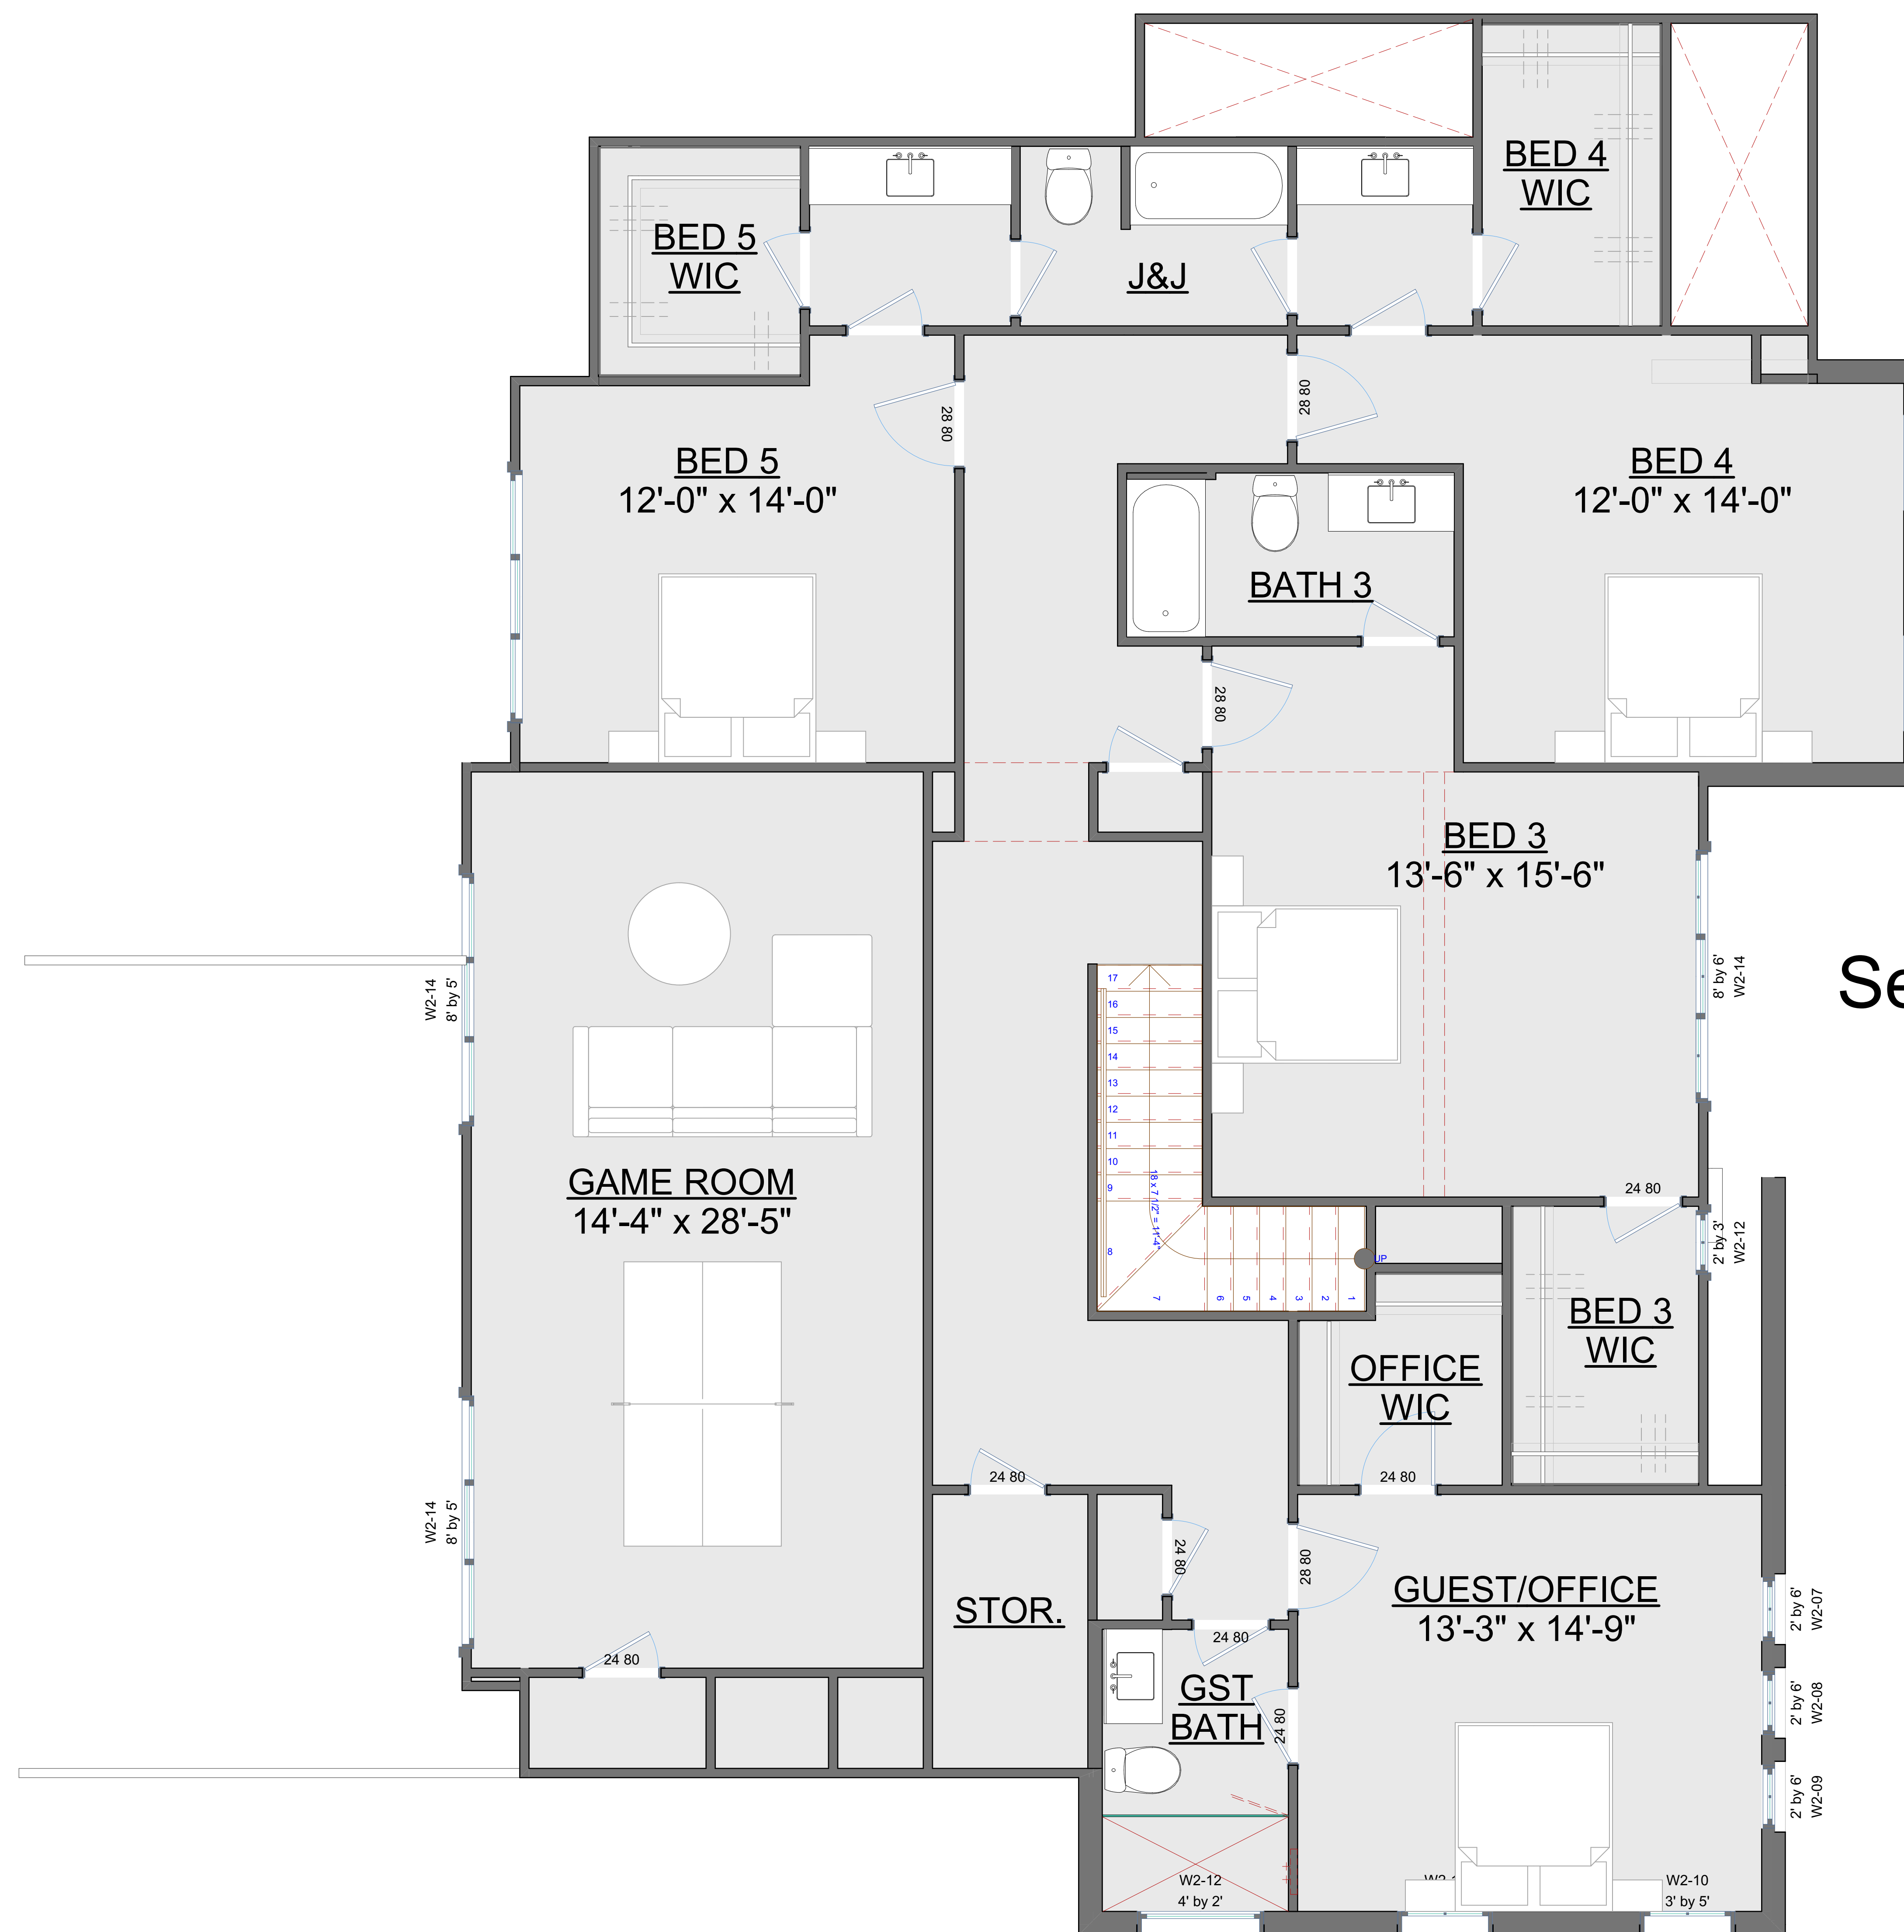

Second Floor
2,310 sf