







Back Yard
Approx 46' x 74'

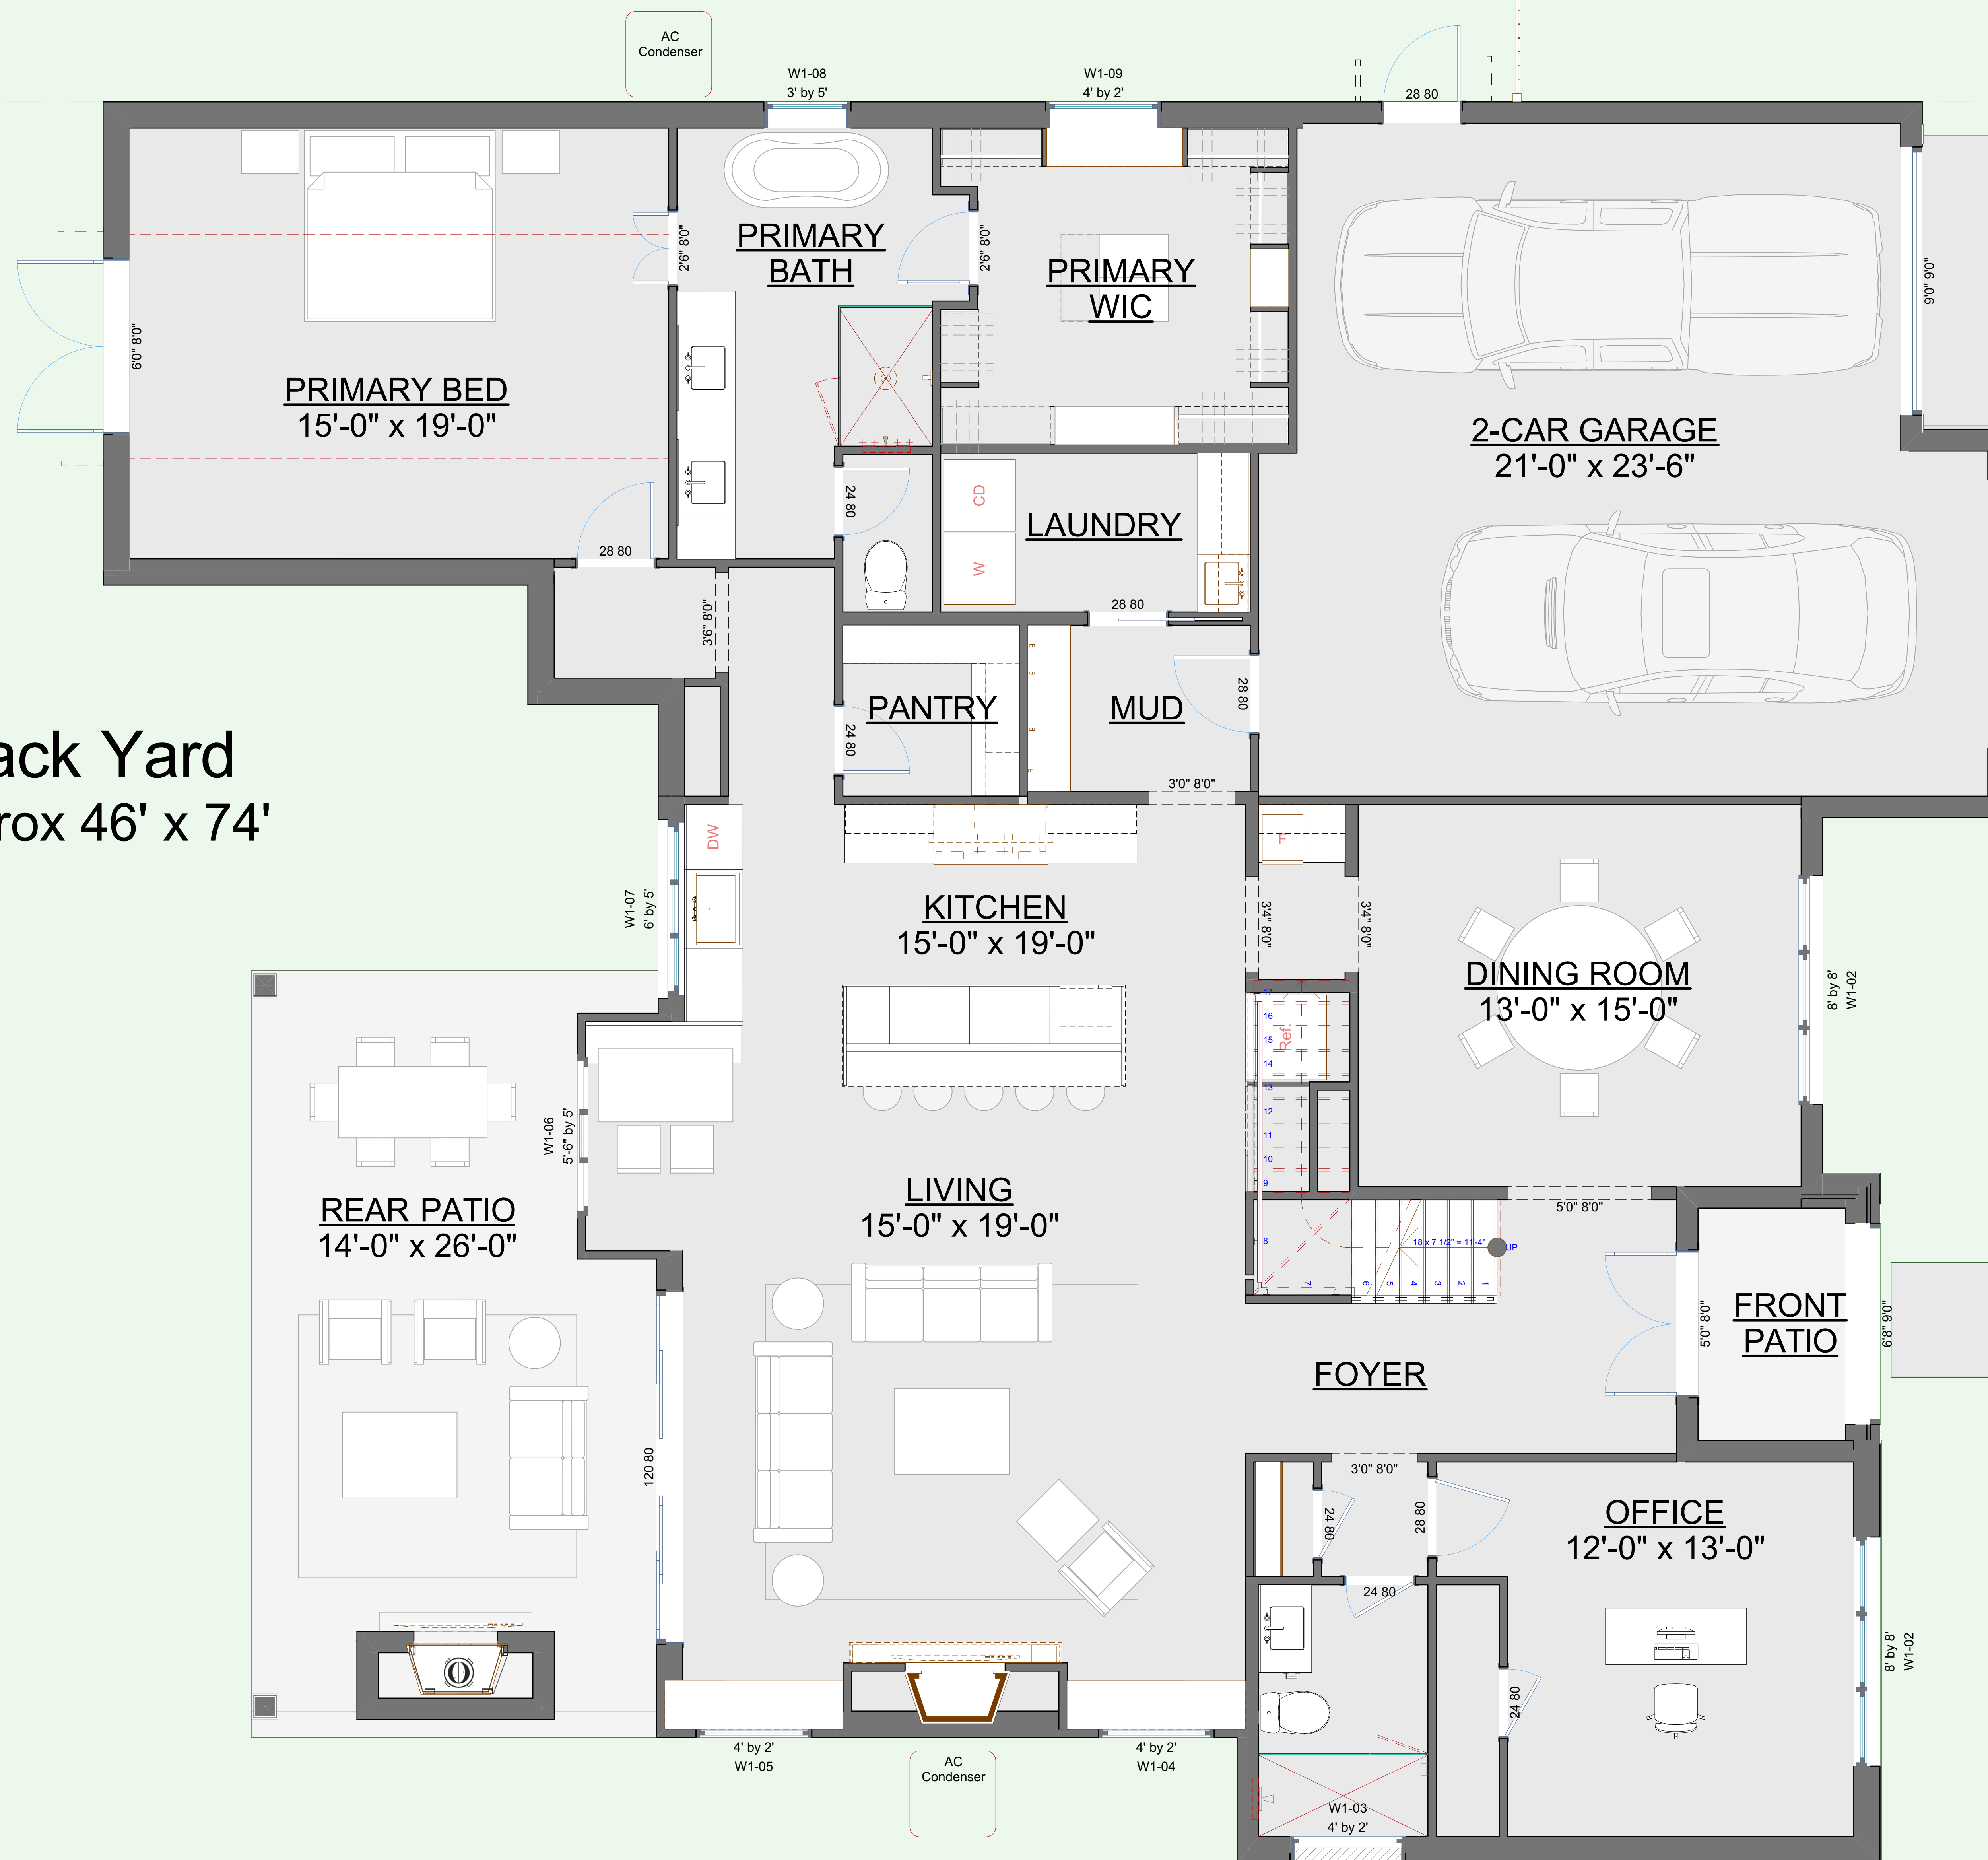

First Floor
2,322 sf

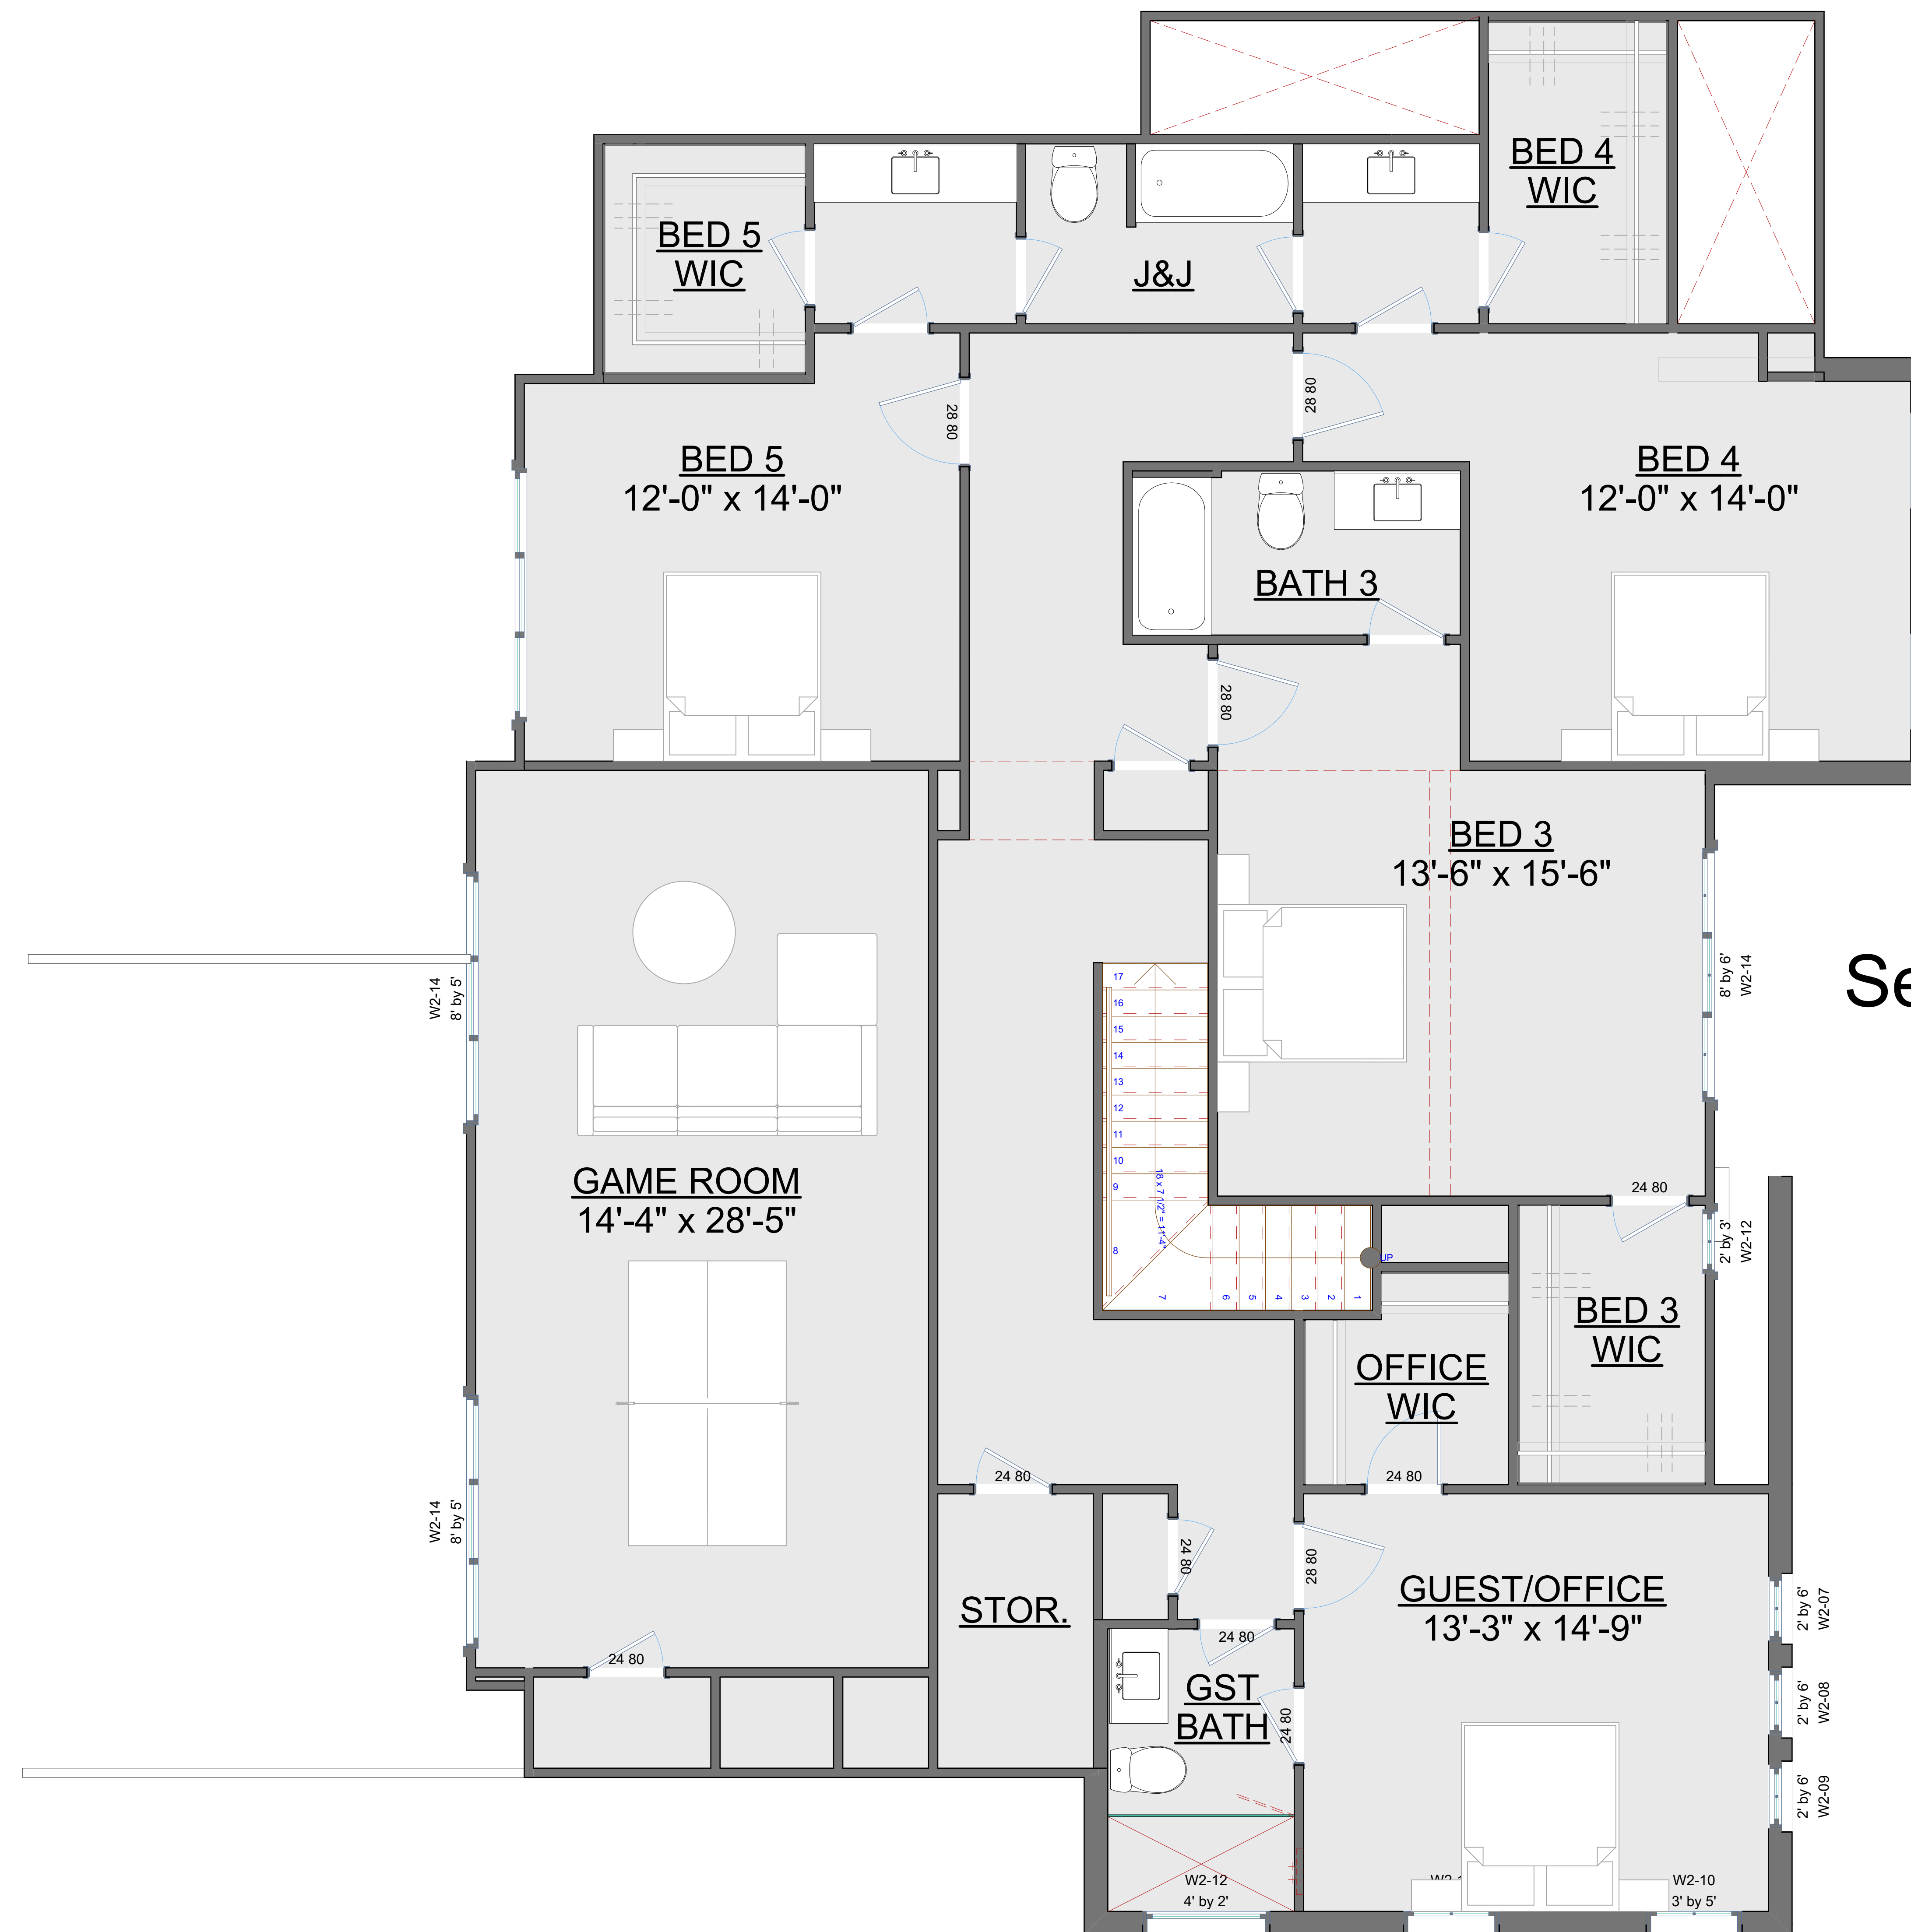

Second Floor
2,267 sf