





Proposed Residence


1614 Old Gate Ln Dallas TX 75218

Exterior Concept

4/2/2024

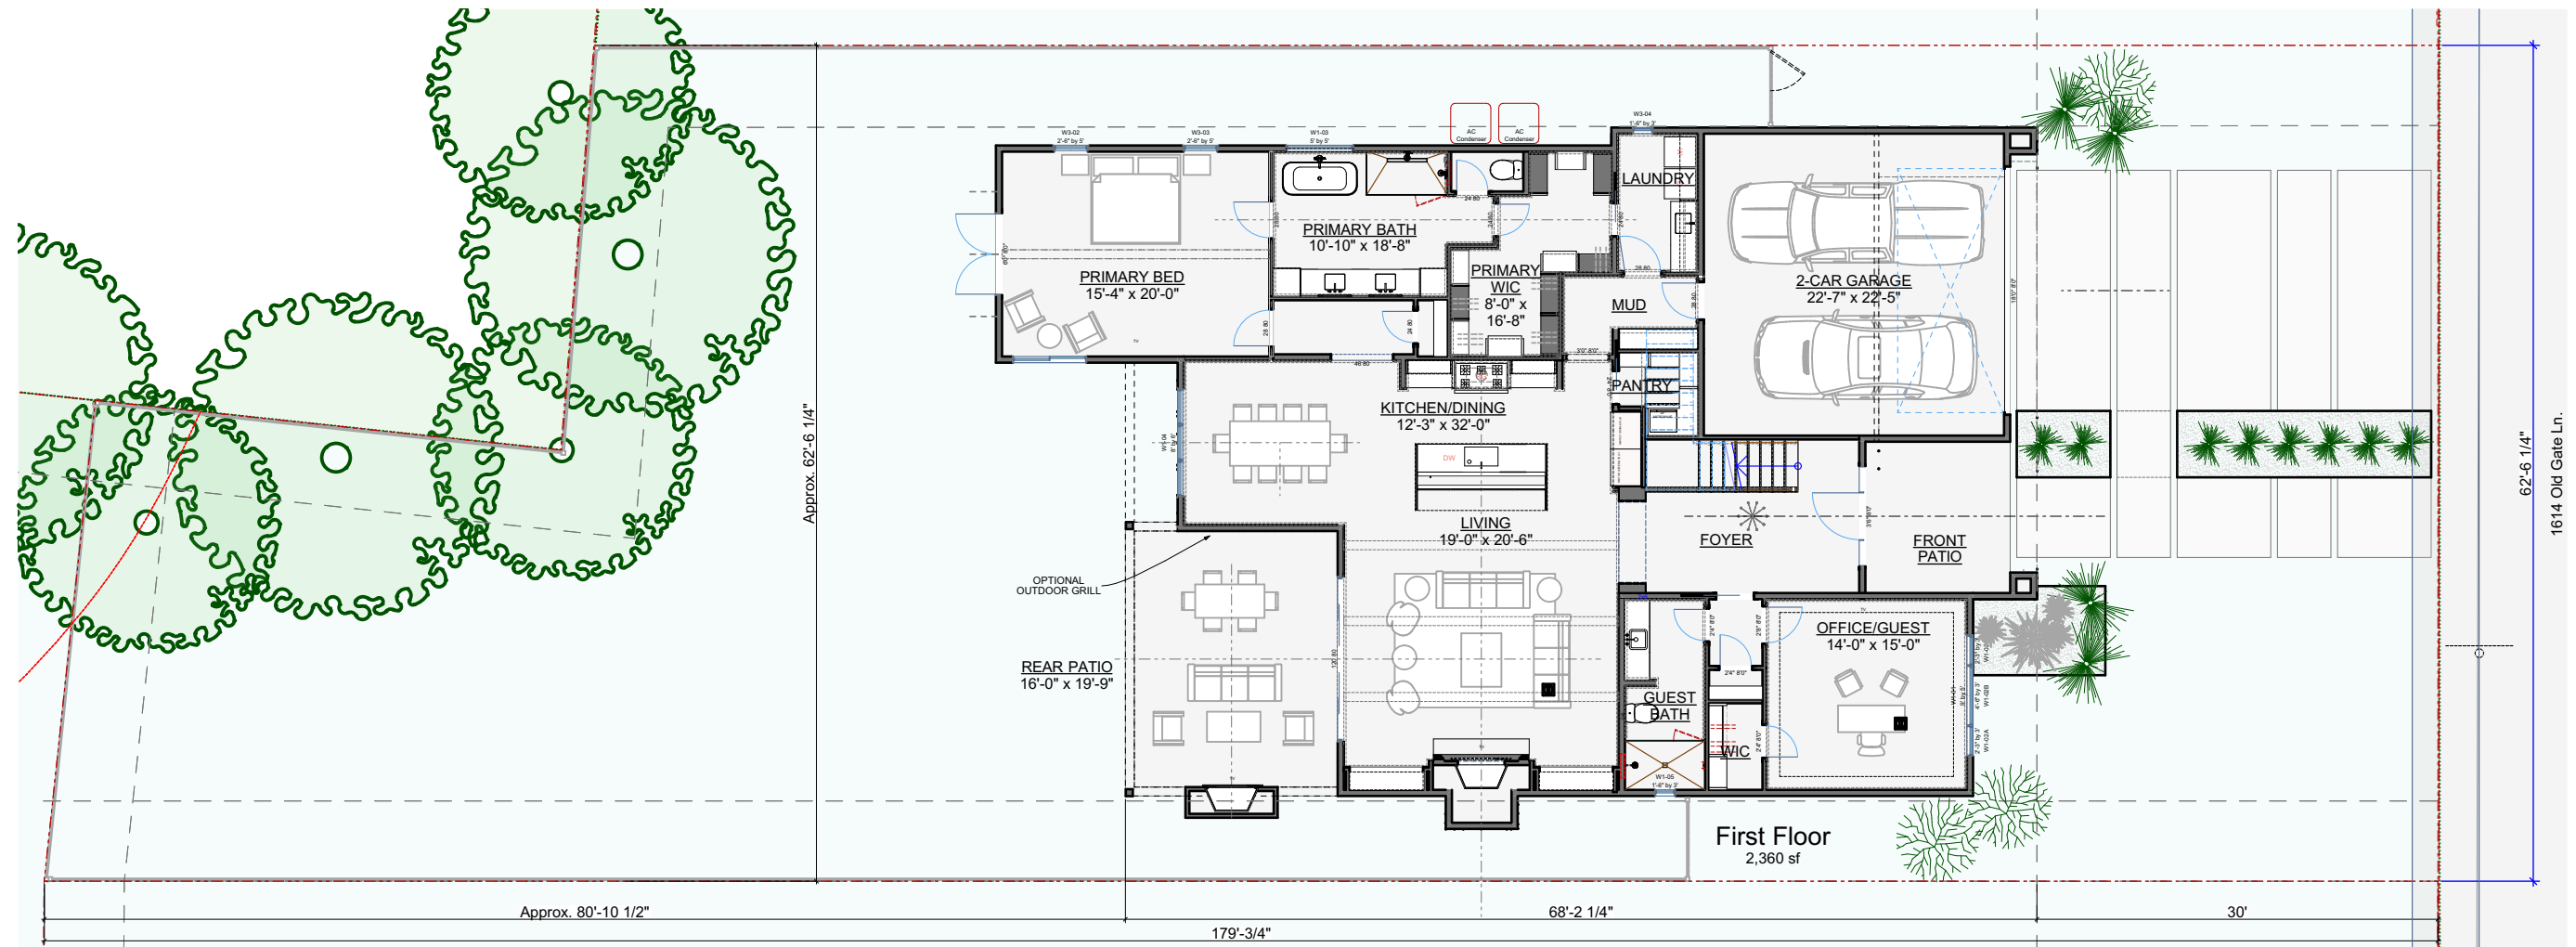

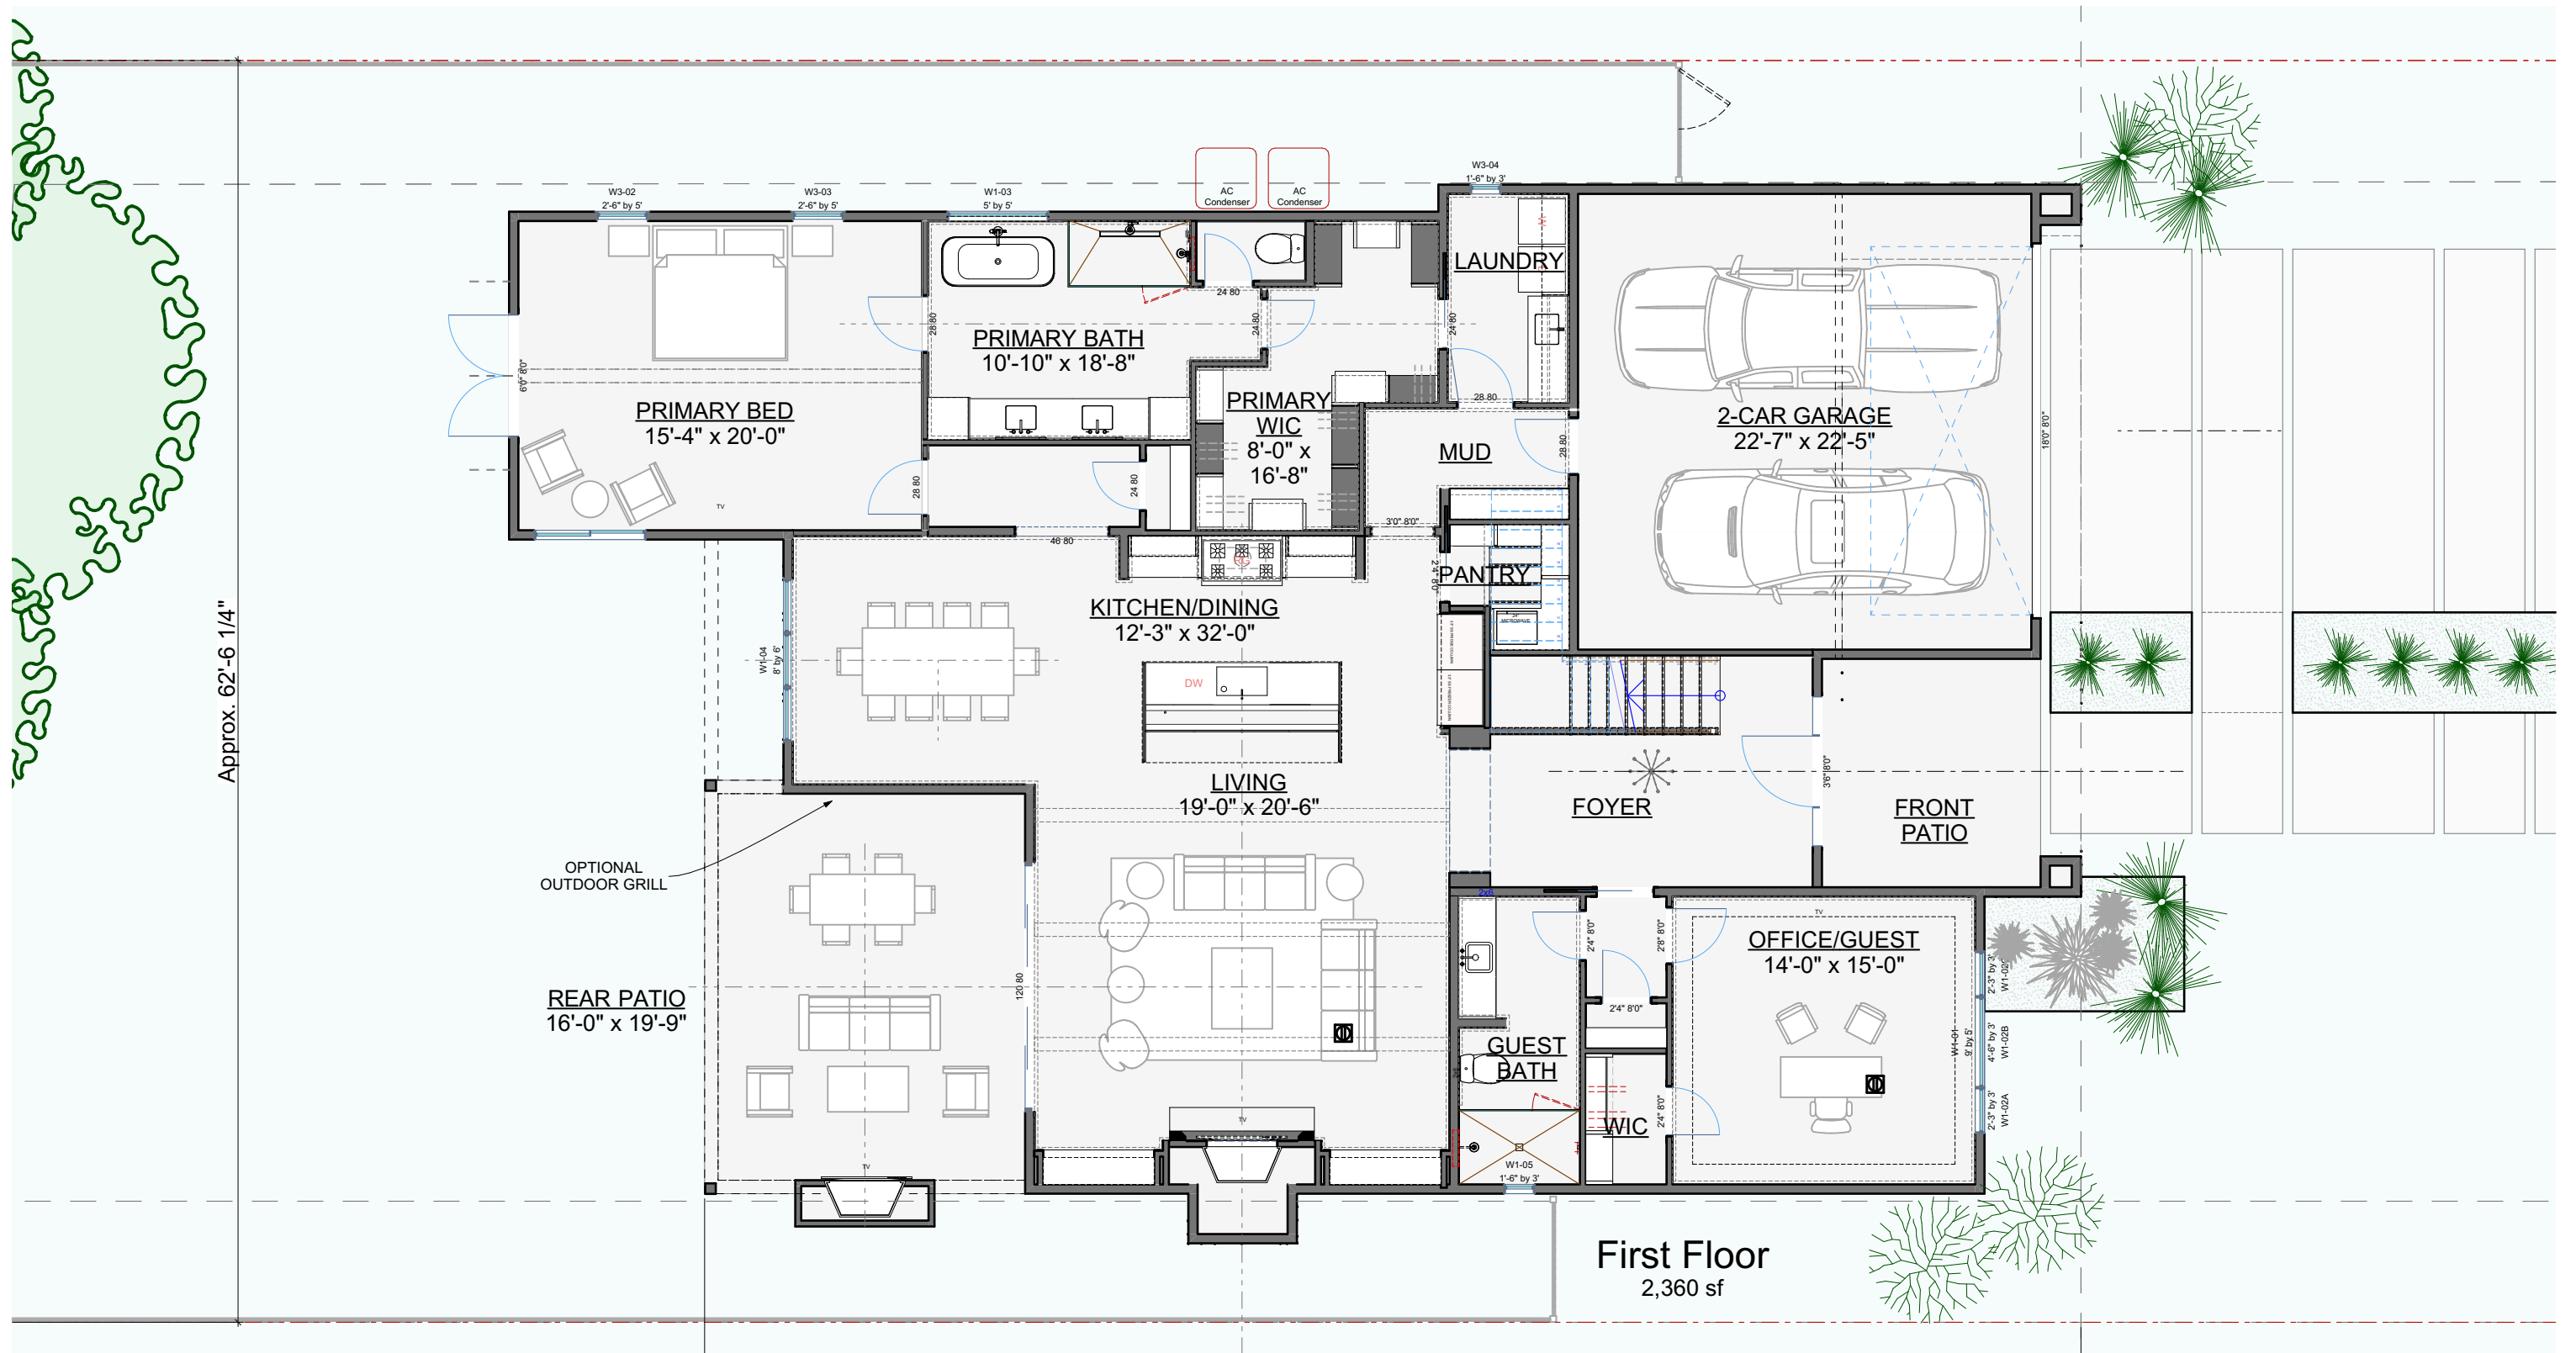

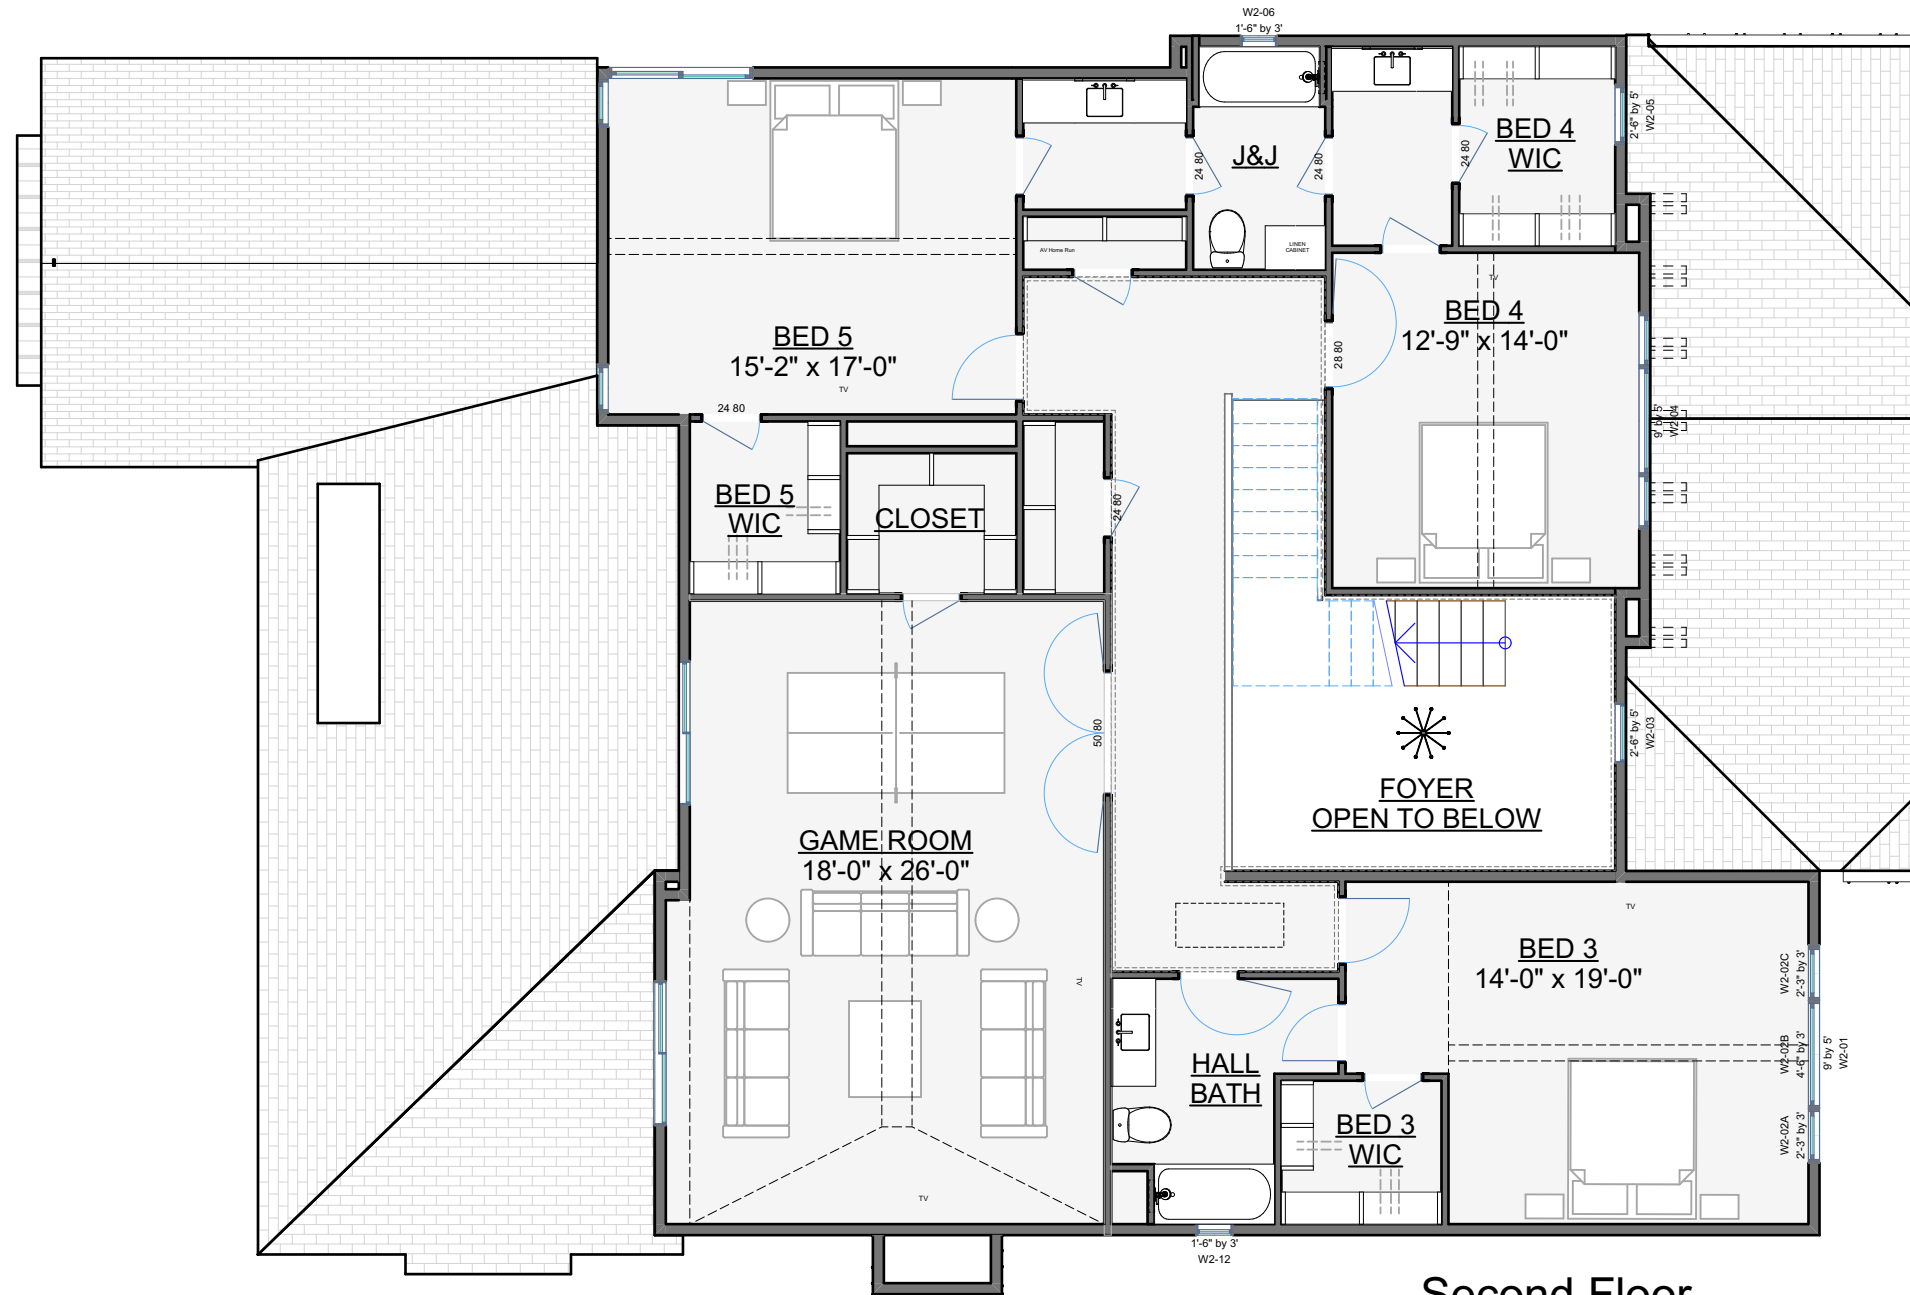

Second Floor
2,148 sf

